


18 AMY CROFT DRIVE - NOW LEASING


from \$20/sq ft*

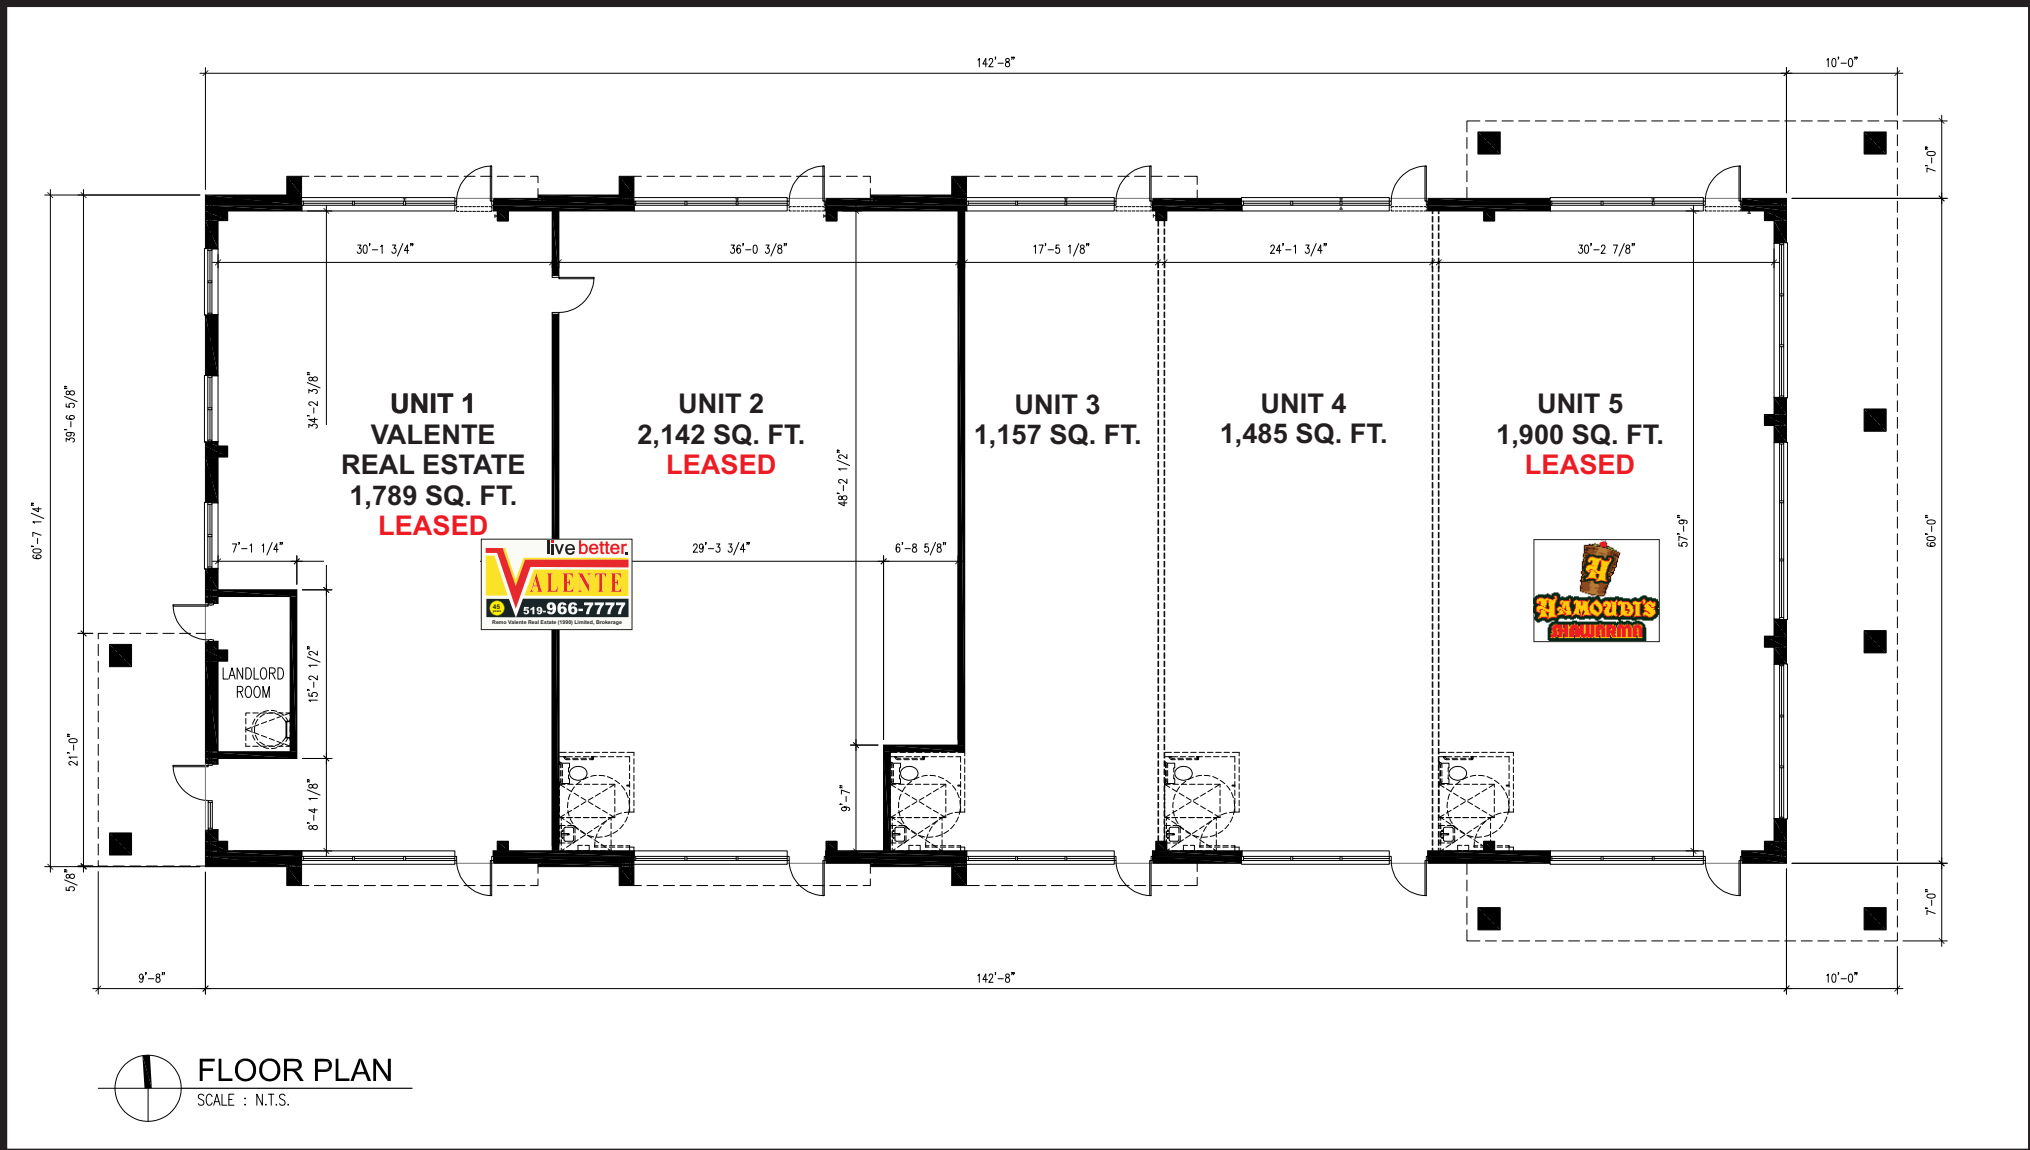



SOUTH ELEVATION

SCALE : N.T.S.

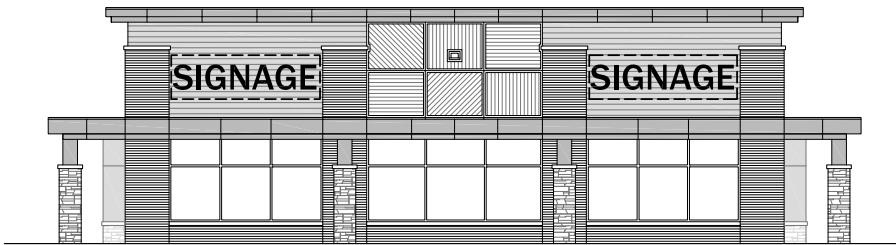

EAST ELEVATION

SCALE : N.T.S.



WEST ELEVATION

SCALE : N.T.S.



NORTH ELEVATION

SCALE : N.T.S.